


PLAN J

LARGE EXHIBITION

NOTES:-

- 1) A PROPOSED PLAN MUST BE SUBMITTED TO THE VENUE PRIOR TO ANY STANDS BEING SOLD.
- 2) THE STAND LAYOUT MUST COMPLY WITH THE ARENA EXHIBITION RULES & REGULATIONS.
- 3) DURING THE ICE HOCKEY SEASON, ICE WILL BE IN PLACE WHICH WILL BE APPROXIMATELY 76MM HIGHER THAN THE REMAINDER OF THE FLOOR AREA. THE ARENA WILL SUPPLY RAMPS FOR THE DROP- THE LIP OF THE RAMP MUST BE HIGHLIGHTED THROUGHOUT YOUR EVENT.
- 4) THE AVAILABLE SPACE 3,700M².

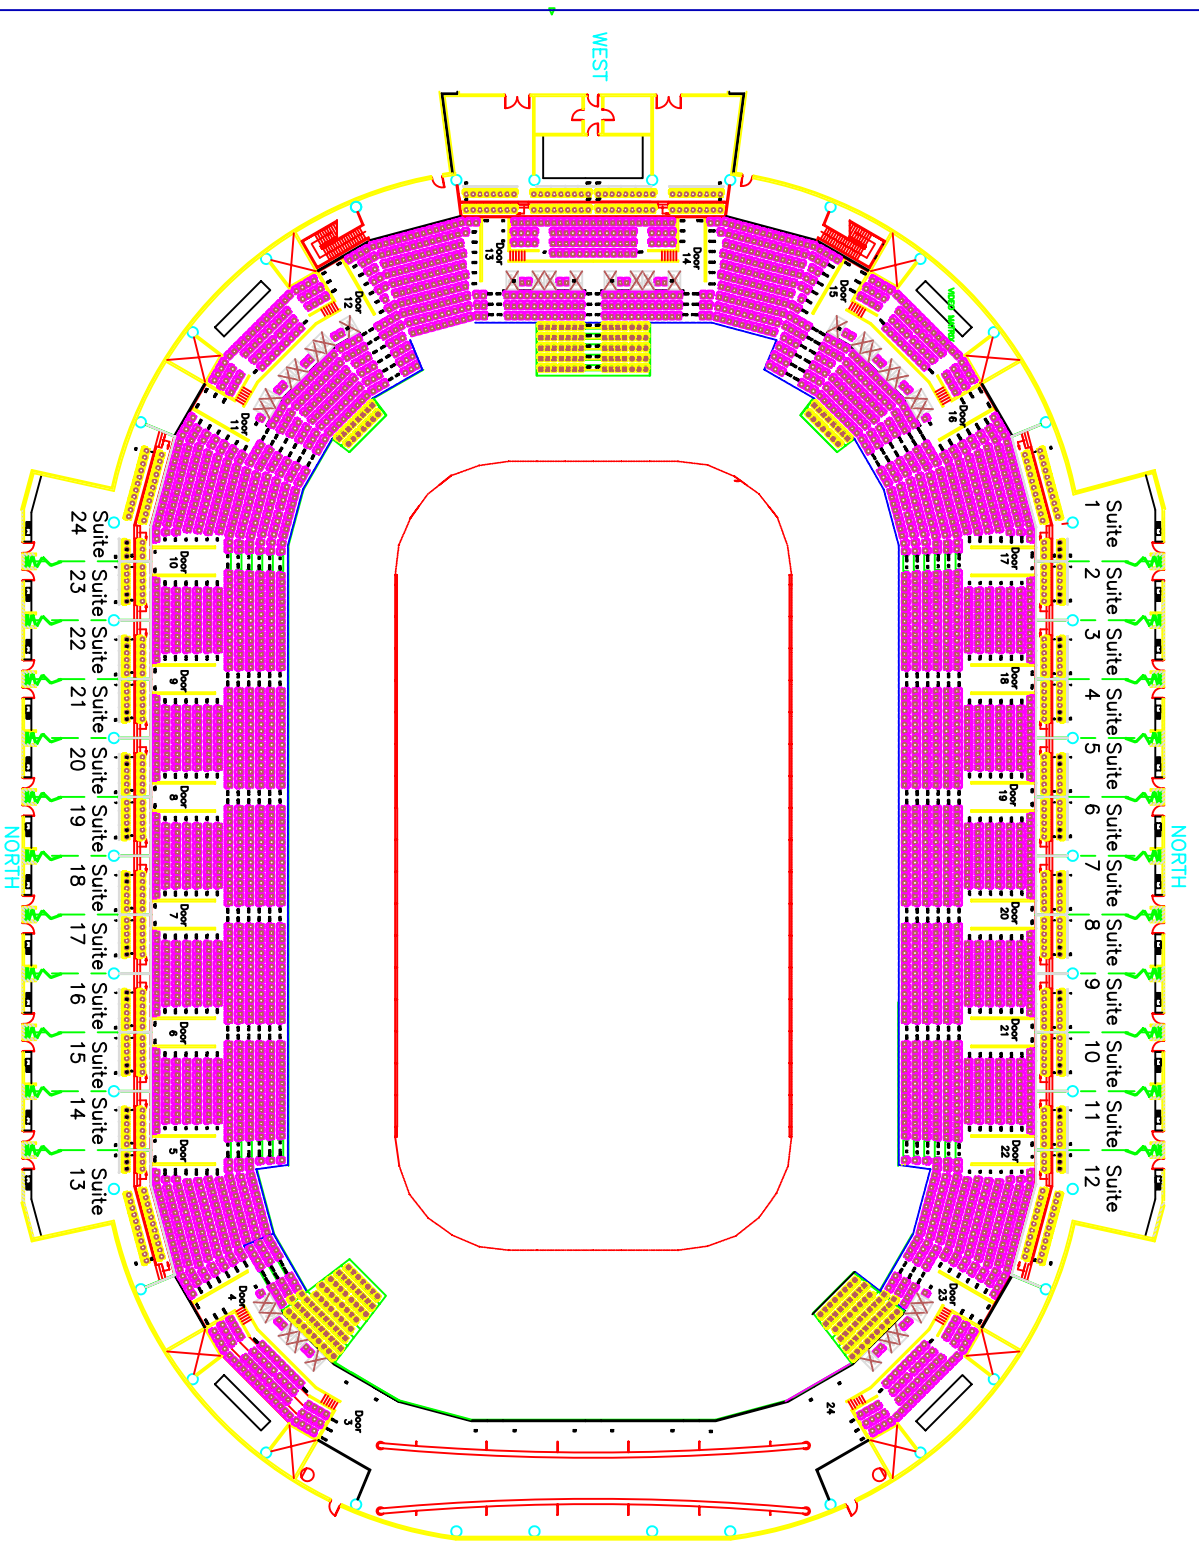

REVISIONS & NOTES



ODYSSEY ARENA
BELFAST

MANAGEMENT DRAWING	
PROJECT/CONCERT	
CLIENT	
DRAWING	
SCALE	DRAWN BY
1:200 @ A1	LOUISE H

