


PLAN 1

STANDARD EXHIBITION

NOTES:-

- 1) A PROPOSED PLAN MUST BE ISSUED TO THE VENUE PRIOR TO THE SALE OF ANY STANDS.
- 2) THE STAND LAYOUT MUST COMPLY WITH THE ARENA EXHIBITION RULES & REGULATIONS DOCUMENT.
- 3) DURING THE HOCKEY SEASON ICE WILL BE IN PLACE WHICH WILL BE APPROXIMATELY 76M HIGHER THAN THE REMAINDER OF THE FLOOR AREA. THE ARENA WILL SUPPLY RAMP FOR THE DROP. THE LIP OF THE RAMP MUST BE HIGHLIGHTED WITH HAZARD TAPE THROUGHOUT YOUR EVENT.
- 4) THE ICE PAD IS 1,800M².

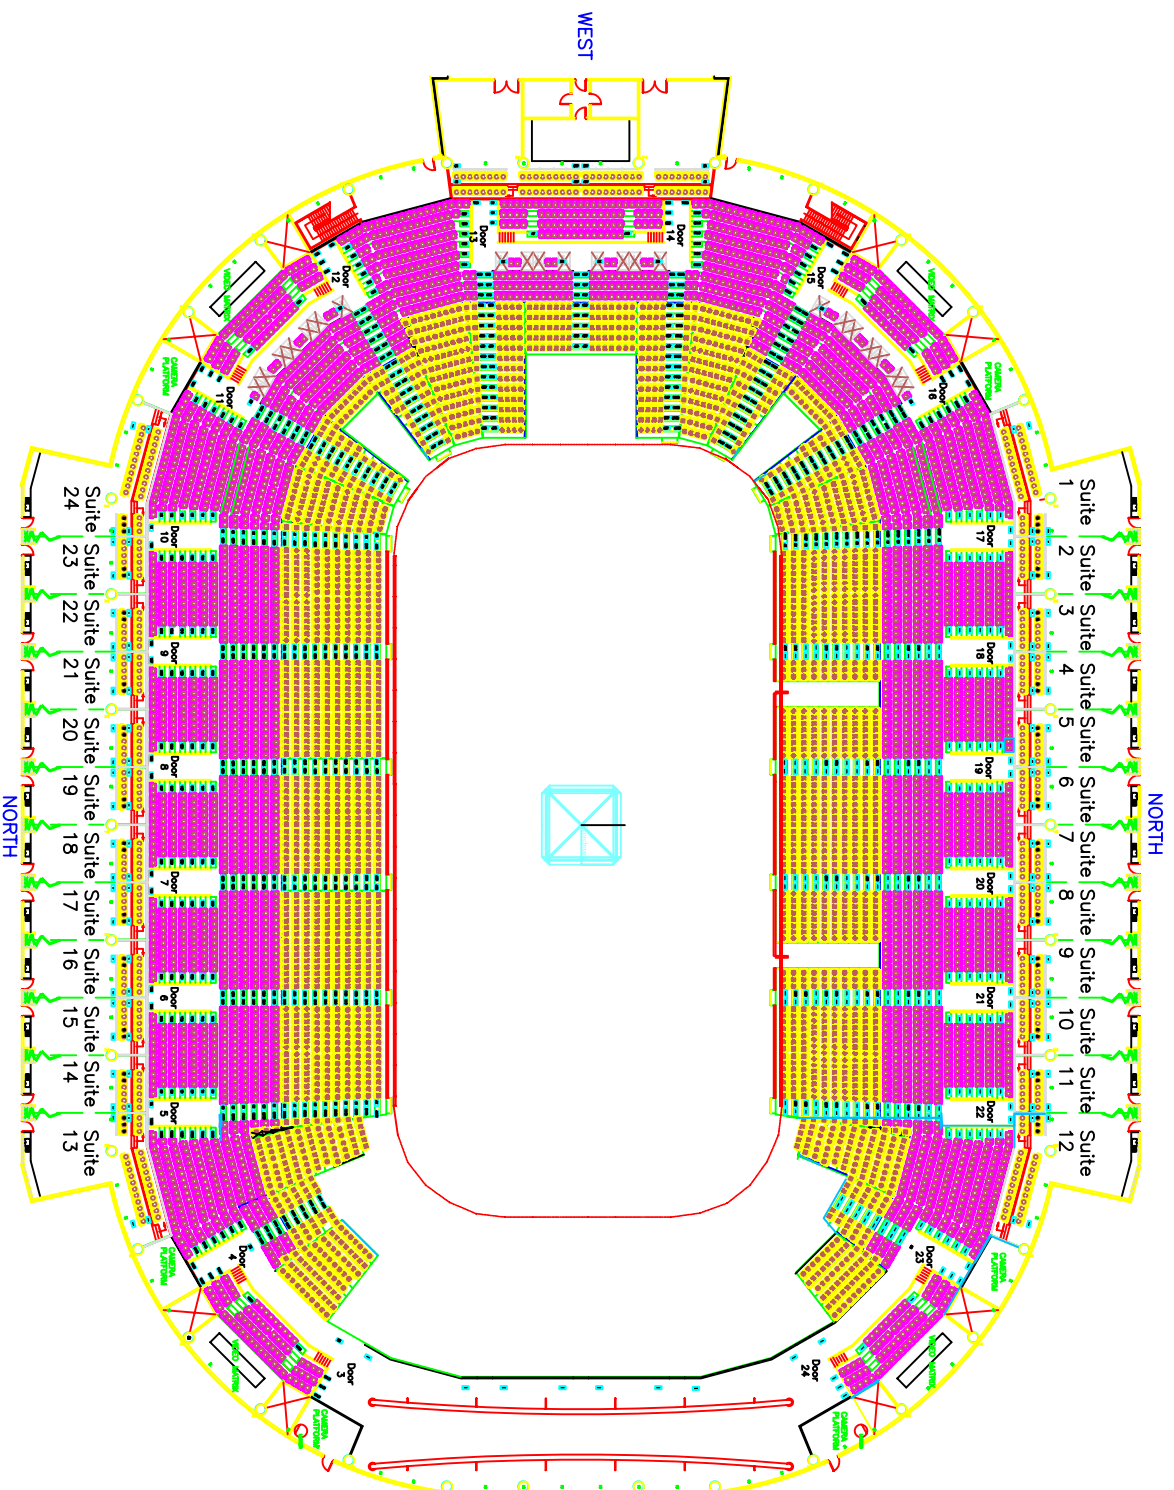

REVISIONS & NOTES



ODYSSEY ARENA

BELFAST

MANAGEMENT DRAWINGS

PROJECT/CONCERT

CLIENT

DRAWING

SCALE: 1:200 @ A1
 PROJECTED BY: JUNE 06
 DRAWN BY: LOUISE H

